


Lamb County Permapps

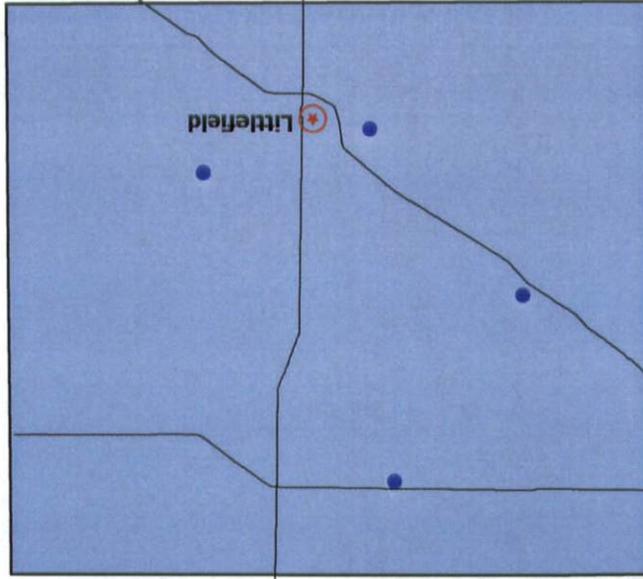

- Four Permapp Sites**
- P-22 (P-24)
 - P-34
 - P-173
 - P-668

Closed Landfill Inventory PERMAPP Site

Permit Number	22	Comments	Use metes/bnouds, Labor map provided, highways and TNRCC directions to locate. SAME AS P-24.
Amendment			
COG Name	<i>South Plains Association of Governments</i>		
COG Number	2		
County Name	Lamb		
County Number	140		
Type Facility	1	Past Owner(s)	City of Littlefield
Site Status	OK		
Permit Status	PC	Current Owner(s)	City of Littlefield per Lisa Kloiber, Appraiser (806) 385-6474
Reply	FOP		
Near City	Littlefield		
Population Served	6667		
Ton-Yd per Day	11	Legal Description	CAD #11919; Labor 13 League 663
Record Date	19741219		
Opening Date	19721201		
Closing Date	19870101		
Shape File	Permitted & Closed	Current Land Use	Commercial improved Airport with hangar
Location Confidence	Within 100 meters	Lat-Long	N33 55.999, W102 22.907
Affidavit	No	POB	NEC
Certified		Attachments	MapDraw Legal Description HWY Map Plat Cad Cards
Volume-Page			
Date Filed			
Acres Permitted	18		
Acres Closed	18.4		


Closed Landfill Inventory PERMAPP Site

Permit Number	24
Amendment	
COG Name	<i>South Plains Association of Governments</i>
COG Number	2
County Name	Lamb
County Number	140
Type Facility	4
Site Status	XX
Permit Status	Q
Reply	E
Near City	Littlefield
Population Served	6738
Ton-Yd per Day	2
Record Date	19741219
Opening Date	
Closing Date	19730101
Shape File	Permitted & Closed
Location Confidence	Within 100 meters
Affidavit	No
Certified	
Volume-Page	
Date Filed	
Acres Permitted	18
Acres Closed	18.4

Comments	SAME AS P-22. In Phase I database, the data listed for this site is listed for P-34.
Past Owner(s)	City of Littlefield (P)
Current Owner(s)	"
Legal Description	
Current Land Use	See P-22
Lat-Long	See P-22
POB	See P-22
Attachments	

Lamb County, Texas


Closed Landfill Unit: P-22/24

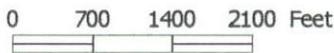

South Plains Association of Governments, 12/08/2000

Disclaimer: This map was prepared by the Southwest Texas University Closed Landfill Inventory Team for the South Plains Association of Governments in response to provisions of Section 363.064, Texas Health and Safety Code. The closed landfill unit boundary indicated on this map is based on a certified metes and bounds description, an engineering drawing, a survey, or some other official source identified in additional information accompanying this map. The closed landfill unit location is based on the best available information and an assigned confidence level is identified in additional information accompanying this map. Specific land tract(s) have been identified within this location and boundary in order to inform the current and prospective landowner(s) that a closed landfill unit(s) may exist on any or all of these tract(s); this map is not intended to influence the sale or purchase or real property. Accompany this map is additional information on the subject closed landfill unit and land tract(s).

P-22/24

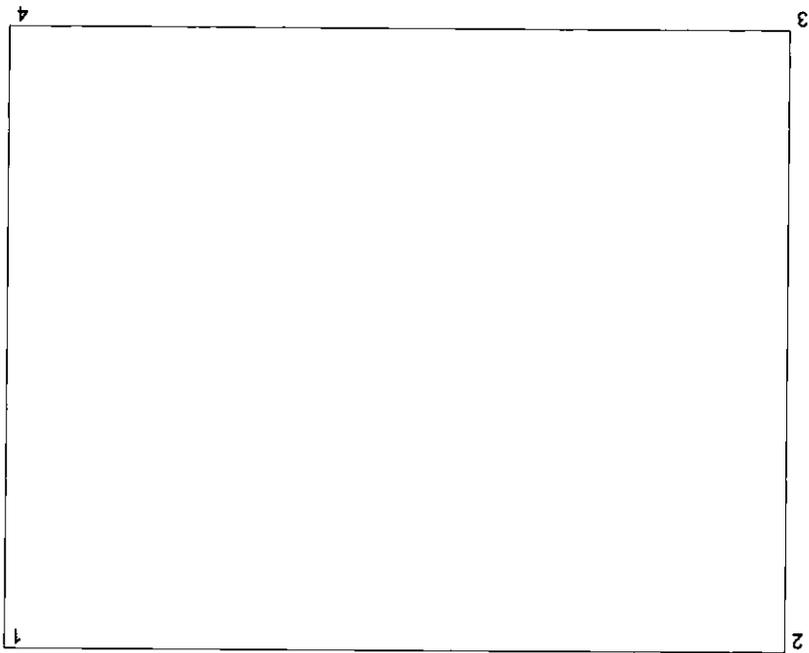

4 N 35' 30" E 800

1 N 89° 27' 30" W 1000
2 S 35' 30" W 800
3 S 89° 27' 30" E 1000


Scale = 1:246 (Feet)



CITY OF LITTLEFIELD, TX		NO.		REVISIONS	
MUNICIPAL LANDFILL SITE		DATE		BY	
MATERIAL		1			
SCALE 1" = 200'		2			
DRAWN BY		3			
M#1102					

MUNICIPAL AIRPORT


SW Runway

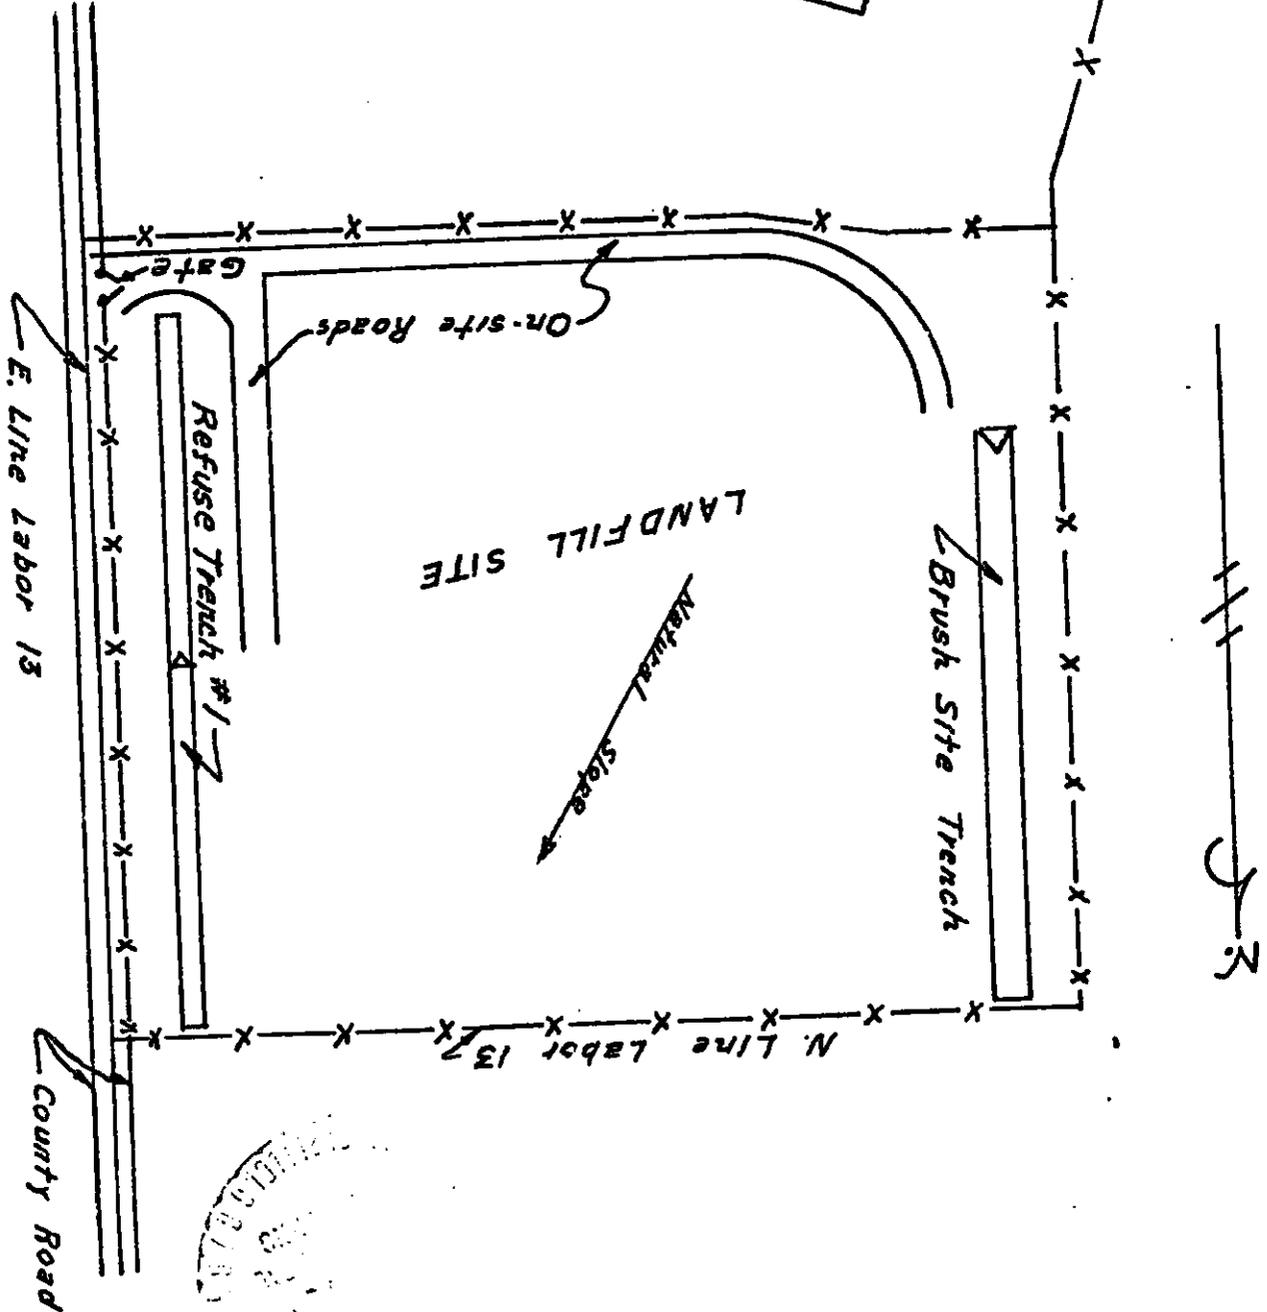

OF ADDRESS
RELATIONSHIP
AND
LANDS IN
CITY OF LITTLE

200 ft
100 ft
50 ft

**MACHINE
OF ORIGINAL**

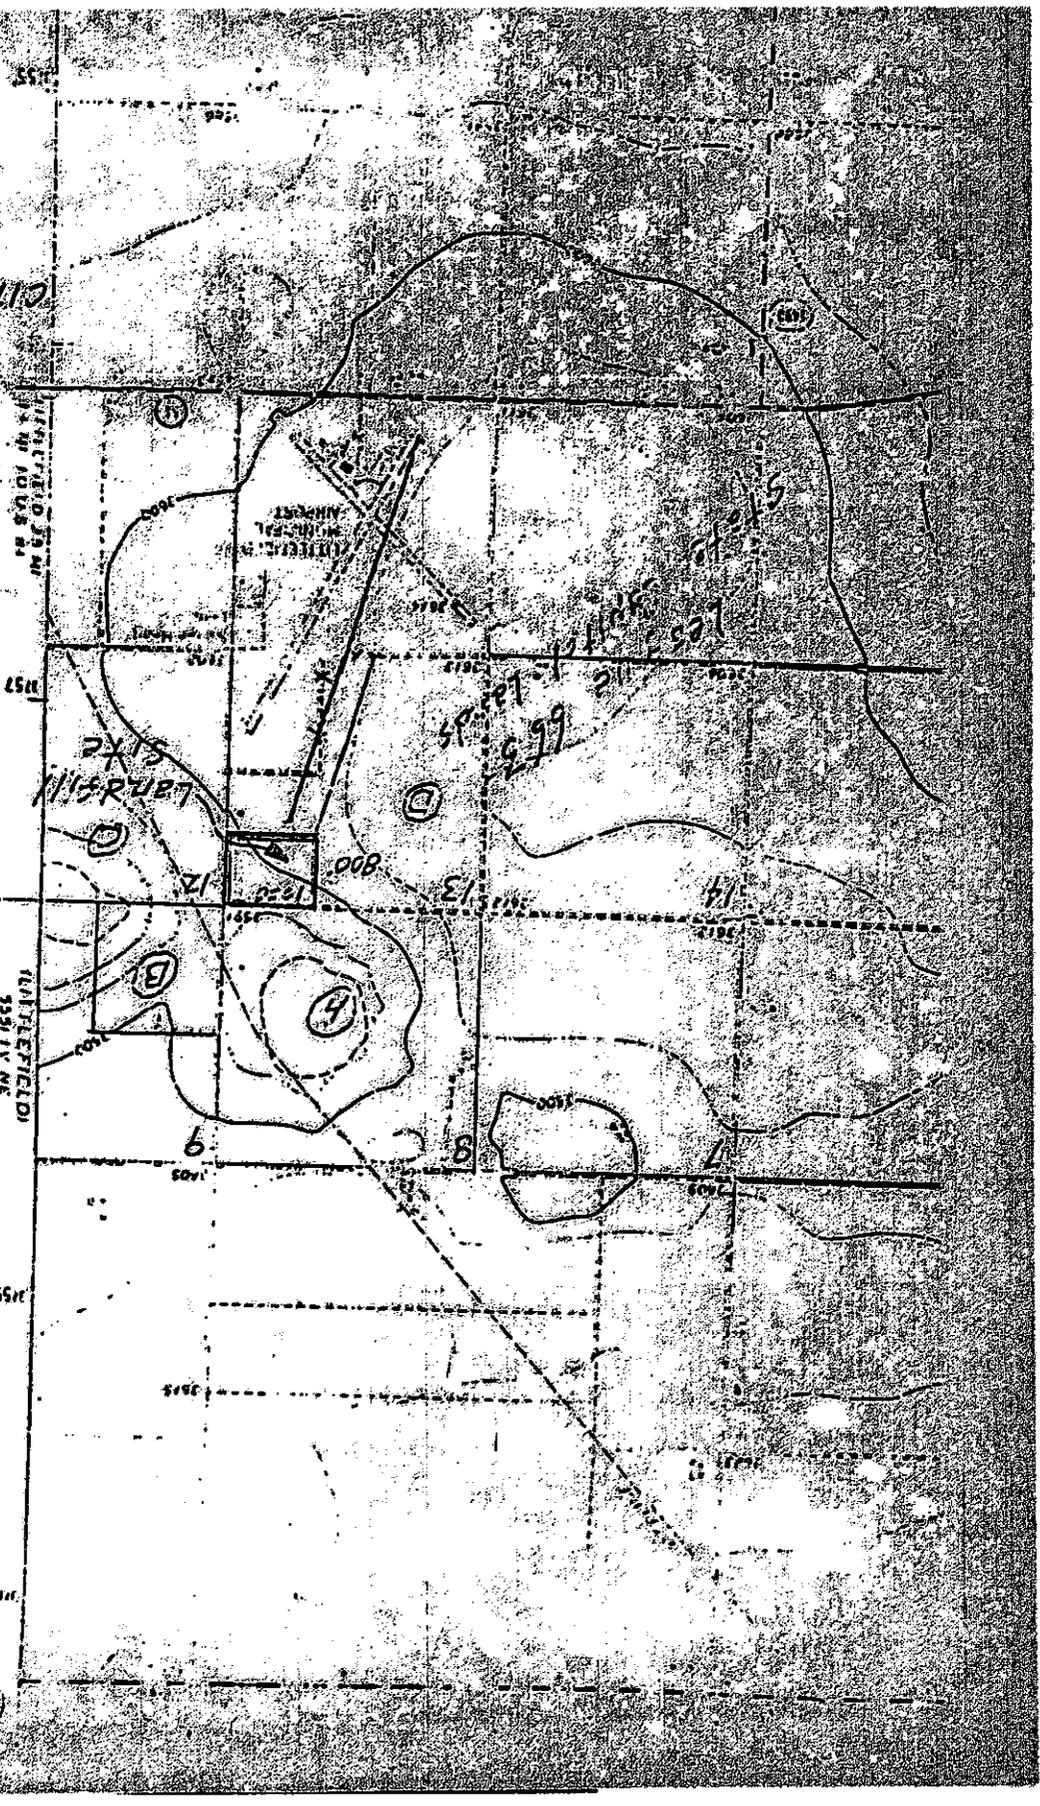

yellow

LEGAL DESCRIPTION OF TRACT OF LAND
TO BE USED BY THE CITY OF LITTLEFIELD
FOR A MUNICIPAL SOLID WASTE DISPOSAL SITE

STATE OF TEXAS |

COUNTY OF LAMB |

Legal Description - An 18.365 Acre tract of land out of that certain 33.77 acre tract of land conveyed to the City of Littlefield by Robert and Lillian Hoogenboom by deed dated April 18, 1967 and recorded in Volume 268, Page 312 of the Deed Records of Lamb County, Texas, said tract being more particularly described by metes and bounds as follows:

BEGINNING at a point, said point being the Northeast corner of Labor 13, League 663, State Capitol lands, Lamb County, Texas, marked by a 1/2" iron pipe in the center of a county road running southerly along the Easterly line of the said tract;

THENCE North 89° 27' 30" West along the North line of Labor 13, a distance of 1000.0 feet to a point for corner marked by a 1/2" iron pipe;

THENCE South 0° 35' 30" West a distance of 800 feet to a point for corner;

THENCE South 89° 27' 30" East a distance of 1000 feet to a point for corner, said point being in the East line of Labor 13 and in the center of a county road;

THENCE North 0° 35' 30" East along the East line of Labor 13 a distance of 800 feet to the point of beginning and containing 18.365 acres.

PROPERTY ID : R11919 CARD 1 OF 2 CITY OF LITTLEFIELD (136860)
 00000-00000-17980-001 A2000 A TAYLOR,
 LEAGUE 663, TRACT 1 OUT OF LABORS 13 & 18,
 ACRES 62.1
 PRINTED: 06/21/00 VALUE CHG: 04/14/98

SLI GLA HPW 03/25/93
 LK
 EX 481,180

SHARED: NBHD: SHARED ASSD HS CAP ASSD :
 LOCAL APPR : 481180
 AIRPORT
 WEST OF LFD, TX


IMP I1

CU CS SS ,TX,PT GA,CO TL

2

WELL GPM: IRR ACRES: 0.00

PART OF R11912 ADDED TO THIS ACCT & PART
 TO R40868
 I1.1: DU20, DR41, DD20, DL41

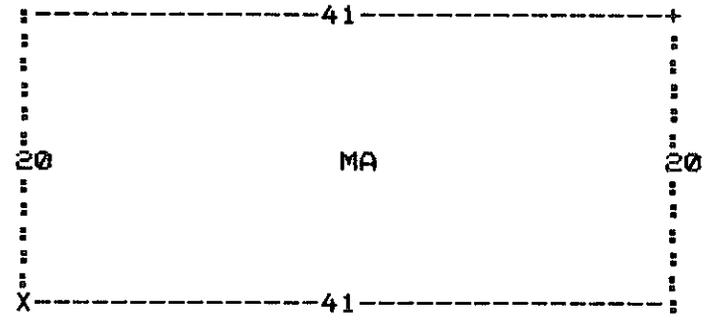

SCALE : 1 in = 11.7143 ft

I1	C OFFICE	F1 N			10.72		5,270
1.1	MA MAIN AREA	C	FBM	820	10.72	60	5,270
I2	I HANGAR - 110X80	F1 N					44,880
2.1	STG STORAGE	SP		8800	8.50	60	44,880
I3	I HANGAR - 230X30	F1 N					9,320
3.1	STG STORAGE	SP		6900	2.25	60	9,320
I4	I MHHs	F1 N					5,400
Comment:	9 MOBILE HOME HOOK-UPS						
4.1	MHH MH HOOK-UP	SP		9	600.00	100	5,400

NBHX (TBL) CLS
 ACREAGE @ 1000/AC (SPEC1)SPEC1 F1 N A 62.1A 1000 X 68,310

Total 62.1A Total 68,310

PROPERTY ID : R11919 CARD 2 OF 2 CITY OF LITTLEFIELD (136860) SLI GLA HPW 03/25/93
 00000-00000-17980-001 A2000 A TAYLOR, LEAGUE 663, TRACT 1 OUT OF LABORS 13' & 18, ACRES 62.1
 PRINTED: 06/21/00 VALUE CHG: 04/14/98 SHARED ASSD EX 481,180
 SHARED: NBHD: HS CAP ASSD :
 LOCAL APPR : 481180
 AIRPORT
 WEST OF LFD, TX

WELL GPM: IRR ACRES: 0.00

IS	I ASPHALT	F1 N						
5.1	ASPH ASPHALT	SP	464000	.75	100			348,000
								348,000

IMP MOD % NBHX Total 412,870

NBHX (TBL) CLS

Closed Landfill Inventory PERMAPP Site

Permit Number	34
Amendment	
COG Name	<i>South Plains Association of Governments</i>
COG Number	2
County Name	Lamb
County Number	140
Type Facility	2
Site Status	
Permit Status	E
Reply	E
Near City	Earth
Population Served	
Ton-Yd per Day	
Record Date	
Opening Date	
Closing Date	
Shape File	Permitted & Closed
Location Confidence	Within 50 meters
Affidavit	Yes
Certified	Yes
Volume-Page	425/346
Date Filed	1/2/91
Acres Permitted	10
Acres Closed	10

Comments	This is listed as #24 in Phase I database. Land is being used as golf course. Use street map & USGS map to locate at 300 S. Elm in Earth.
Past Owner(s)	City of Earth (P)
Current Owner(s)	City of Earth, PO Box 1, 79031
Legal Description	Original Town, City of Earth Tract 15
Current Land Use	Gold driving range
Lat-Long	N34 13.540, W102 24.134; N34 13.548, W102 24.354
POB	SEC SWC
Attachments	MapDraw Town plat Affidavit

Lamb County, Texas


Closed Landfill Unit: P-34



South Plains Association of Governments, 12/08/2000

Disclaimer: This map was prepared by the Southwest Texas University Closed Landfill Inventory Team for the South Plains Association of Governments in response to provisions of Section 363.064, Texas Health and Safety Code. The closed landfill unit boundary indicated on this map is based on a certified metes and bounds description, an engineering drawing, a survey, or some other official source identified in additional information accompanying this map. The closed landfill unit location is based on the best available information and an assigned confidence level is identified in additional information accompanying this map. Specific land tract(s) have been identified within this location and boundary in order to inform the current and perspective landowner(s) that a closed landfill unit(s) may exist on any or all of these tract(s); this map is not intended to influence the sale or purchase or real property. Accompany this map is additional information on the subject closed landfill unit and land tract(s).

#34

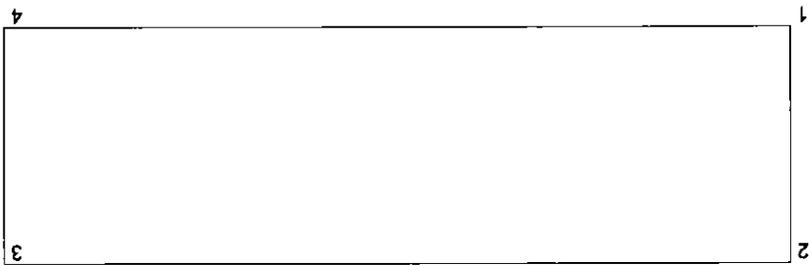

Scale = 1 : 210 (Feet)

- 1 N 260
- 2 N 90° E 860
- 3 S 260

4 S 90° W 860

NE 20 1.00 ACRES

E 10 1.00 ACRES

W 10 1.00 ACRES

Sewer Plant

860'

LAND FILL

In this Area

To: Christopher Golden
City of Earth

3
2

STREET

3rd

NO.	ST.
1	
2	
3	
4	
5	
6	
7	
8	
9	
10	
11	
12	
13	
14	
15	
16	
17	
18	
19	
20	

2nd

NO.	ST.
1	
2	
3	
4	
5	
6	
7	
8	
9	
10	
11	
12	
13	
14	
15	
16	
17	
18	
19	
20	

1st

NO.	ST.
1	
2	
3	
4	
5	
6	
7	
8	
9	
10	
11	
12	
13	
14	
15	
16	
17	
18	
19	
20	

NO.	ST.
1	
2	
2E1m

ST

STREET

ST

STREET

STATE OF TEXAS

AFFADAVIT TO THE PUBLIC

COUNTY OF LAMB

Before me, the undersigned authority, on this day personally appeared City of Earth (R. R. Daniel Jr., Mayor) who, after being duly sworn, upon oath states that he is the record owner of that certain tract or parcel of land lying and being situated in Lamb County, Texas, and being more particularly described as follows:

SEE ATTACHMENT

The undersigned further states that from the year 1975 to the year 1991 there was operated on the aforesaid tract of land a Solid Waste Disposal Site. Specifically, such operation was conducted on that portion of the aforesaid tract described as follows:

SEE ATTACHMENT

Further, the undersigned City of Earth (Ricky Smith, Supt.) was the operator of such Solid Waste Disposal Site.


Notice is hereby provided to any future owner or user of the site to consult with the Texas Department of Health prior to planning or initiating any activity involving the disturbance of the landfill cover or monitoring system.

WITNESS MY/OUR HAND(S) on this the 2nd day of January, 1991.

City of Earth
Owner by R. R. Daniel Jr.
Mayor

City of Earth
Operator by Ricky Smith
Supt.

SWORN TO AND SUBSCRIBED before me on this the 2nd day of Jan, 1991.

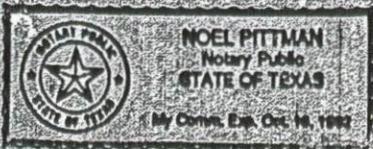

Noel Pittman
Notary Public in and for
Lamb County, Texas

City of Earth
Permit No. 34-A
Page 3

LEGAL DESCRIPTION OF TRACT
OF LAND FOR USE BY
THE CITY OF EARTH
AS A SOLID WASTE DISPOSAL SITE

STATE OF TEXAS I
COUNTY OF LAMB I

Two contiguous tracts of land containing a total of 10.13 acres and described as follows:

1. Original Tract

BEGINNING at the Southwest corner of Tract 15 of the original Town, City of Earth, Texas;

THENCE due North a distance of two hundred sixty (260) feet,
THENCE due East a distance of eight hundred sixty (860) feet,
THENCE due South a distance of two hundred sixty (260) feet,
THENCE due West a distance of eight hundred sixty (860) feet

to the POINT OF BEGINNING, and containing 5.13 acres, more or less.

2. New Tract

BEGINNING at a point 336 feet North of the Southeast corner of Tract No. 15, Original Town Site of Earth, Lamb County, Texas;

THENCE: North 182 feet to a point;
THENCE: West 920 feet and being parallel to the South Boundary Line of said Tract No. 15;
THENCE: South 252 feet to a point and being parallel to the West Boundary Line of said Tract No. 15;
THENCE: East 720 feet to a point and being parallel to the South boundary Line of said Tract No. 15;
THENCE: North 78 feet to a point and being parallel to the East Boundary Line of said Tract No. 15;
THENCE: East 200 feet to the PLACE OF BEGINNING and containing five (5) acres of land, more or less.


cc: Lamb County Health Authority

Closed Landfill Inventory PERMAPP Site

Permit Number	173	Comments	Use road reference on map & plat to locate adjacent to FM 2197 and County Road to East.
Amendment			
COG Name	<i>South Plains Association of Governments</i>		
COG Number	2		
County Name	Lamb		
County Number	140	Past Owner(s)	Lamb County
Type Facility	3		
Site Status	GF		
Permit Status	PC	Current Owner(s)	Lamb County, Trustee, PO Box 706 Littlefield 79339 City of
Reply	E		
Near City	Littlefield		
Population Served	2500		
Ton-Yd per Day	1	Legal Description	CAD #R11682; League 657 Part of Labor 13; Acres 58
Record Date	19751024		
Opening Date	19570601		
Closing Date	19910228		
Shape File	Permitted & Closed	Current Land Use	Non-productive soil
Location Confidence	Within 20 meters	Lat-Long	N 33 58.253, W102 14.550
Affidavit	Yes		
Certified	Yes	POB	NEC
Volume-Page	425/114	Attachments	MapDraw Sketch Affidavit Cad Card
Date Filed	12/17/90		
Acres Permitted	58		
Acres Closed	58		

Lamb County, Texas

Closed Landfill Unit: P-173

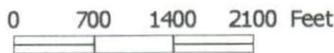

South Plains Association of Governments, 12/08/2000


Disclaimer: This map was prepared by the Southwest Texas University Closed Landfill Inventory Team for the South Plains Association of Governments in response to provisions of Section 363.064, Texas Health and Safety Code. The closed landfill unit boundary indicated on this map is based on a certified metes and bounds description, an engineering drawing, a survey, or some other official source identified in additional information accompanying this map. The closed landfill unit location is based on the best available information and an assigned confidence level is identified in additional information accompanying this map. Specific land tract(s) have been identified within this location and boundary in order to inform the current and perspective landowner(s) that a closed landfill unit(s) may exist on any or all of these tract(s); this map is not intended to influence the sale or purchase or real property. Accompany this map is additional information on the subject closed landfill unit and land tract(s).

#173

1 N 90° W 1750
2 S 1446
3 S 90° E 1750
Scale = 1: 427 (Feet)



4 N 1446

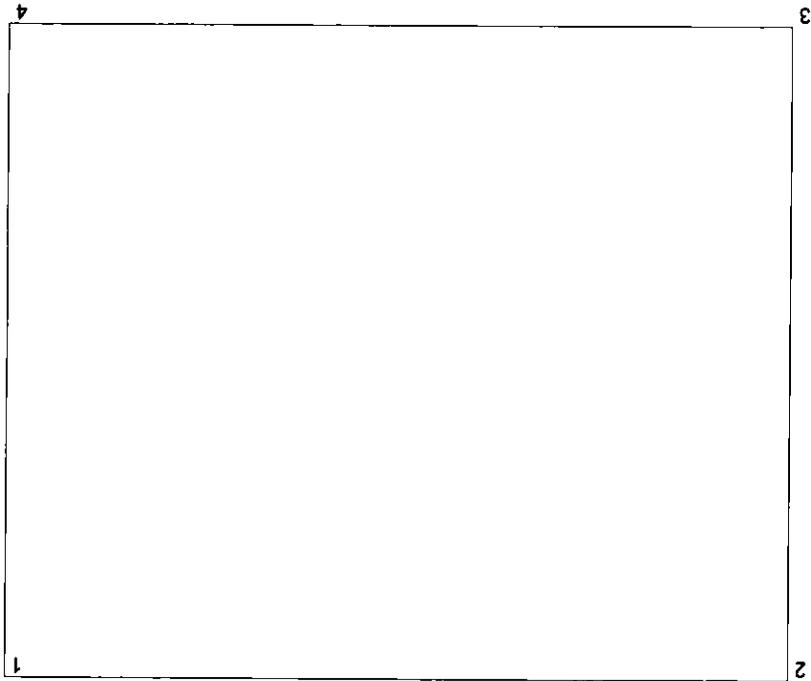


LAMB COUNTY LANDFILL - TYPE III

PERMIT #173



NOT TO SCALE
SKETCHED 8-2-79
SHERMAN G. GRAY

PASTURE LAND

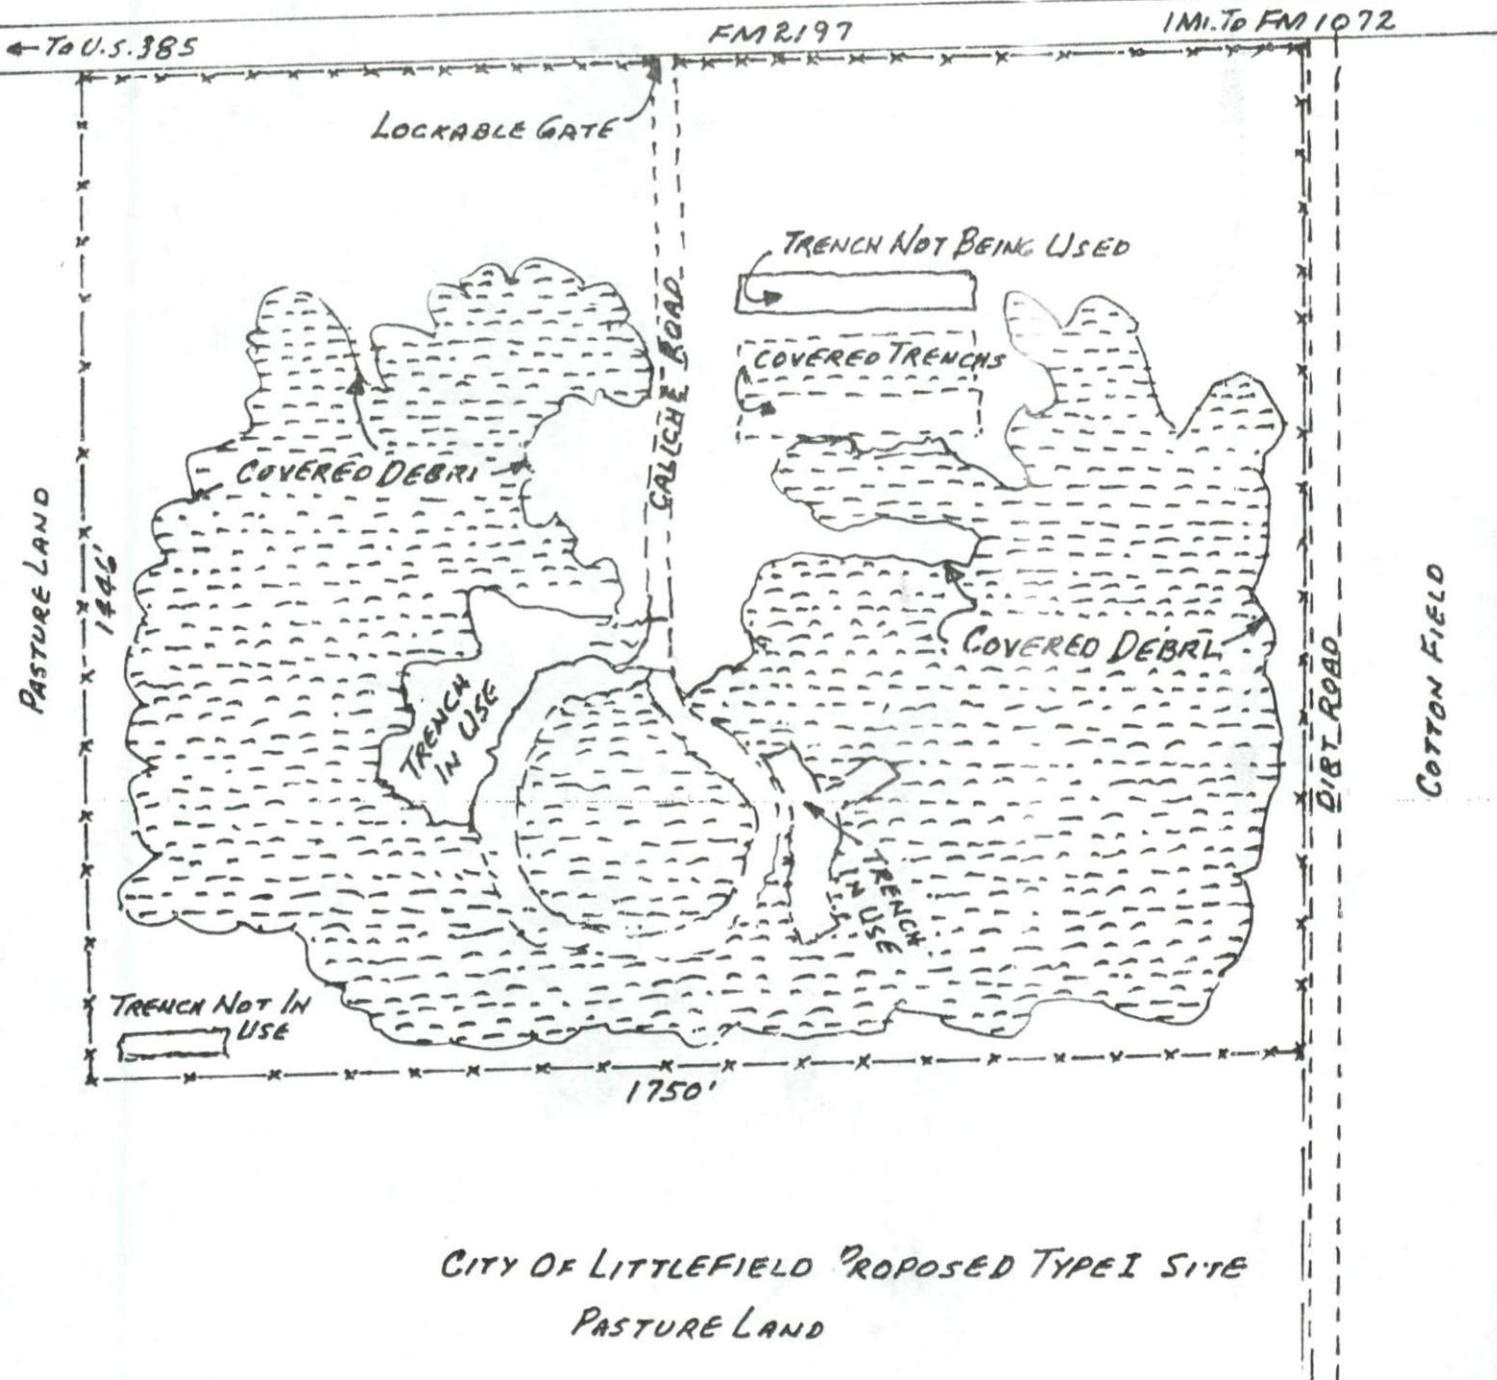

CITY OF LITTLEFIELD PROPOSED TYPE I SITE
PASTURE LAND

#173

VOL 425 PAGE 114

STATE OF TEXAS

COUNTY OF LAMB

AFFIDAVIT TO THE PUBLIC

Before me, the undersigned authority, on this day personally appeared County of Lamb, State of Texas who, after being by me duly sworn, upon oath states that he is the record owner of that certain tract or parcel of land lying and being situated in Lamb County, Texas, and being more particularly described as follows:

BEGINNING in the Northeast corner of Labor Thirteen (13), League 657, State Capitol Lands, Abner Taylor Original Grantee, Lamb County, Texas;

THENCE West along the Northern boundary of said Labor a distance of 1750 feet to a point for corner;

THENCE South, parallel with the Eastern boundary of said Labor a distance of 1446 feet to a point for corner.

THENCE East, parallel to the Northern boundary of said Labor a distance of 1750 feet to a point for corner, said point being in the East Line of said Labor;

THENCE North along the Eastern boundary line of said Labor a distance of 1446 feet **to the Place of Beginning** containing 58.09 acres of land, more or less, **SAVE & EXCEPT** all oil, gas and other minerals in and under said land.

The undersigned further states that from the year 1977 to the year 1991 there was operated on the aforesaid tract of land a Solid Waste Disposal Site. Specifically, such operation was conducted on that portion of the aforesaid tract described as follows:

BEGINNING in the Northeast corner of Labor Thirteen (13), League 657, State Capitol Lands, Abner Taylor Original Grantee, Lamb County, Texas;

THENCE West along the Northern boundary of said Labor a distance of 1750 feet to a point for corner;

THENCE South, parallel with the Eastern boundary of said Labor a distance of 1446 feet to a point for corner;

Thence East, parallel to the Northern boundary of said Labor a distance of 1750 Feet to a point for corner, said point being in the East line of said Labor.

THENCE North along the Eastern boundary line of said Labor a distance of 1446 feet to the Place of Beginning containing 58.09 acres of land, more or less, **SAVE & EXCEPT** all oil, gas and other minerals in and under said land.

Further, the undersigned, County of Lamb was the operator of such Solid Waste Disposal Site.

2793

AFFIDAVIT TO THE PUBLIC

COUNTY OF LAMB

TO

THE PUBLIC

11:55 AM

DEC 17 1990

1
C...
m...
m...

Returns to:
George Wayne Whiteaker
Lamb County Courthouse



Lamb County, Texas

Notary Public in and for

Andy R. Kelly

SWORN TO AND SUBSCRIBED before me on this the 17th day of December, 1990.

Operator - Lamb County Judge
Wayne Whiteaker

Wayne Whiteaker

Owner

County of Lamb

WITNESS MY HAND(S) on this the 17th day of December, 1990.

Notice is hereby provided to any future owner or user of the site to consult with the Texas Department of Health prior to planning or initiating any activity involving the disturbance of the landfill cover or monitoring system.

425 PAGE 115

PROPERTY ID : R1168E
 00000-00000-15740-001 A2000 A TAYLOR,
 LEAGUE 657, PT LABOR 13, ACRES 58.0

LAMB COUNTY, TRUSTEE (443700) SLI GLA HPM 03/11/00
 MCK

PRINTED: 06/21/00 VALUE CHG: 04/28/00
 SHARED ASSD 1,880
 EX

SHARED: LOCAL APPR : 1880 NBHD: HS CAP ASSD :


MAP ID: 2
 WELL GPM: IRR ACRES: 0.00
 NO WELLS

NBHX	(TBL) CLS	IMP MOD %	NBHX	Total
NP SOIL #2 (P2D)	P2D D3 N A	3A 105.00	115	360 1D1 A 40.00
NP SOIL #3 (P3D)	P3D D3 N A	40A 95.00	115	4,370 1D1 A 37.00
NP SOIL #5 (P5D)	P5D D3 N A	4A 65.00	115	300 1D1 A 28.00
NP SOIL #6 (P6D)	P6D D3 N A	10A 45.00	115	520 1D1 A 16.00
NP SOIL #8 (P8D)	P8D D3 N A	1A 15.00	115	20 1D1 A 6.00
	Total	58A	Total	5,570 Total

Closed Landfill Inventory PERMAPP Site


Permit Number	363
Amendment	
COG Name	<i>South Plains Association of Governments</i>
COG Number	2
County Name	Lamb
County Number	140
Type Facility	0
Site Status	GF
Permit Status	IP
Reply	AC
Near City	Amherst
Population Served	1100
Ton-Yd per Day	2
Record Date	19750325
Opening Date	19260101
Closing Date	19931220
Shape File	Permitted & Closed
Location Confidence	Within 100 meters
Affidavit	Yes
Certified	Yes
Volume-Page	482/630
Date Filed	8/13/1997
Acres Permitted	4
Acres Closed	0.6

Comments	Use Labor map to & plat provided to locate. Only 2 small sections of site were closed & remainder is still ACTIVE (AE).
Past Owner(s)	City of Amherst (P) & George Thompson (Aff)
Current Owner(s)	✓ City of Amherst, PO Box 518 79312 per CAD #R16546.
Legal Description	SE Portion of Tract 38, Amherst Suburban Farms; CAD #R16546
Current Land Use	Vacant lot - Post closure care - Active
Lat-Long	N34 00.754 W102 23.938 N34 00.786 W102 23.938 N34 00.783 W102 23.997
POB	SEC SEC SEC
Attachments	MapDraw Affidavit with Plat CAD Card

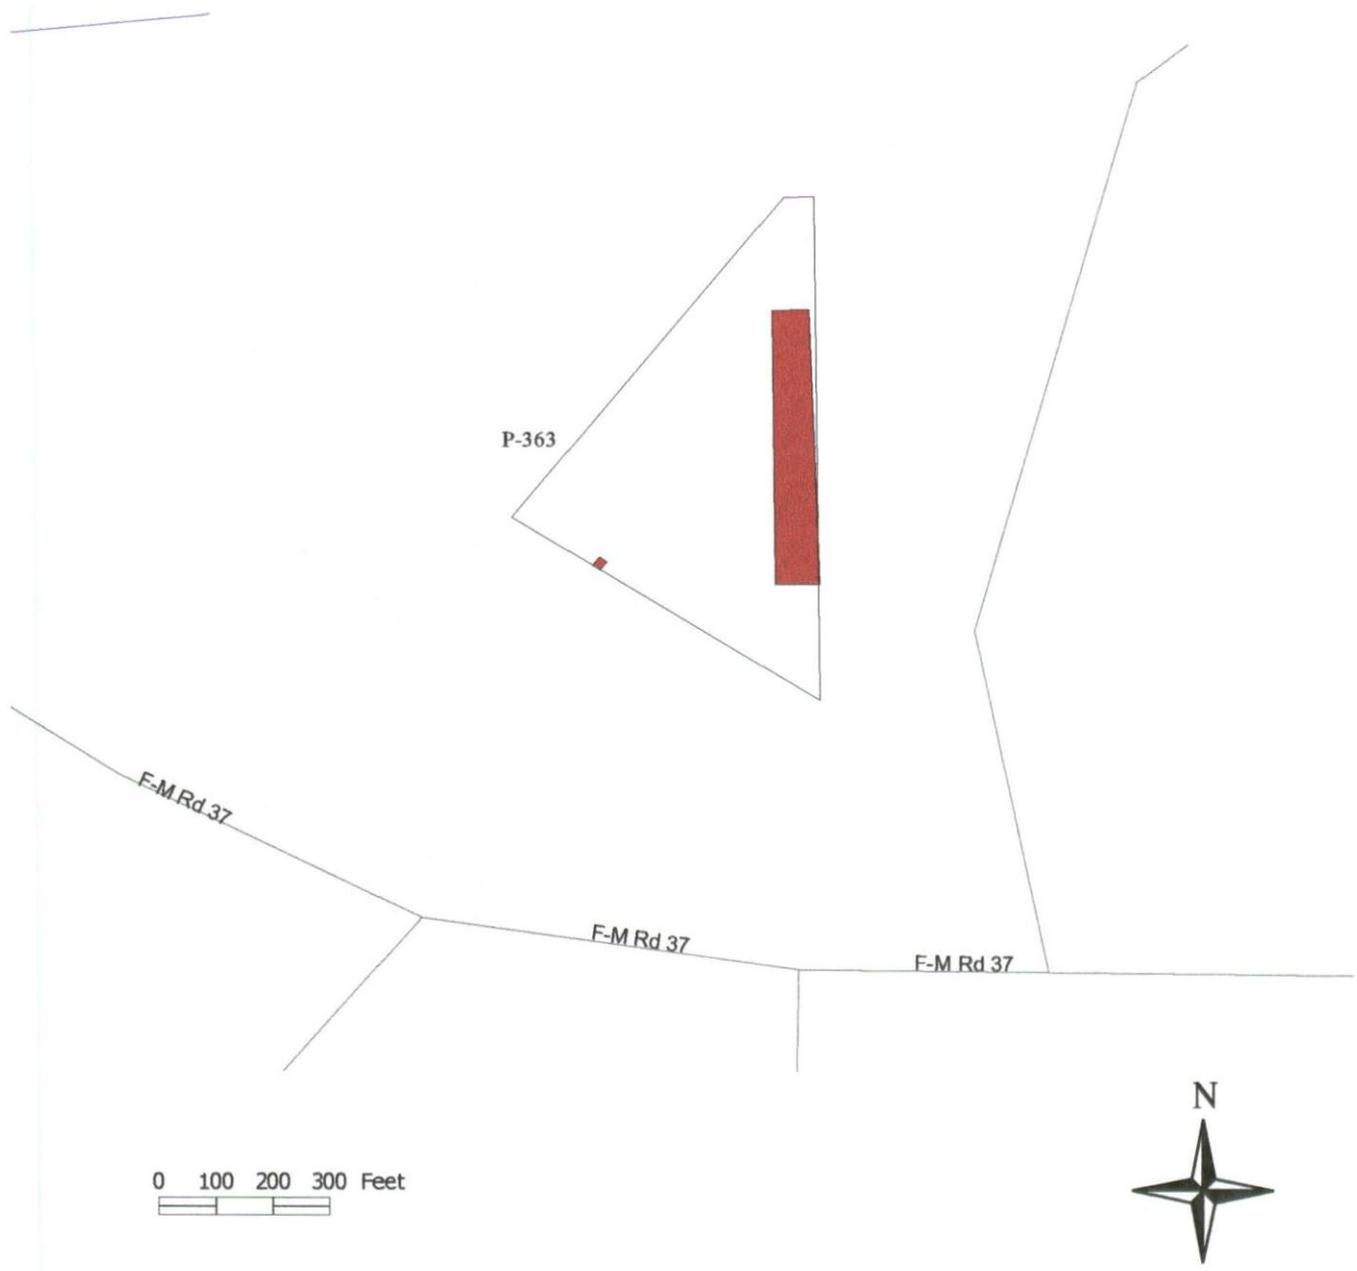

South Plains Association of Governments, 12/08/2000

Disclaimer: This map was prepared by the Southwest Texas University Closed Landfill Inventory Team for the South Plains Association of Governments in response to provisions of Section 363.064, Texas Health and Safety Code. The closed landfill unit boundary indicated on this map is based on a certified metes and bounds description, an engineering drawing, a survey, or some other official source identified in additional information accompanying this map. The closed landfill unit location is based on the best available information and an assigned confidence level is identified in additional information accompanying this map. Specific land tract(s) have been identified within this location and boundary in order to inform the current and perspective landowner(s) that a closed landfill unit(s) may exist on any or all of these tract(s); this map is not intended to influence the sale or purchase or real property. Accompany this map is additional information on the subject closed landfill unit and land tract(s).

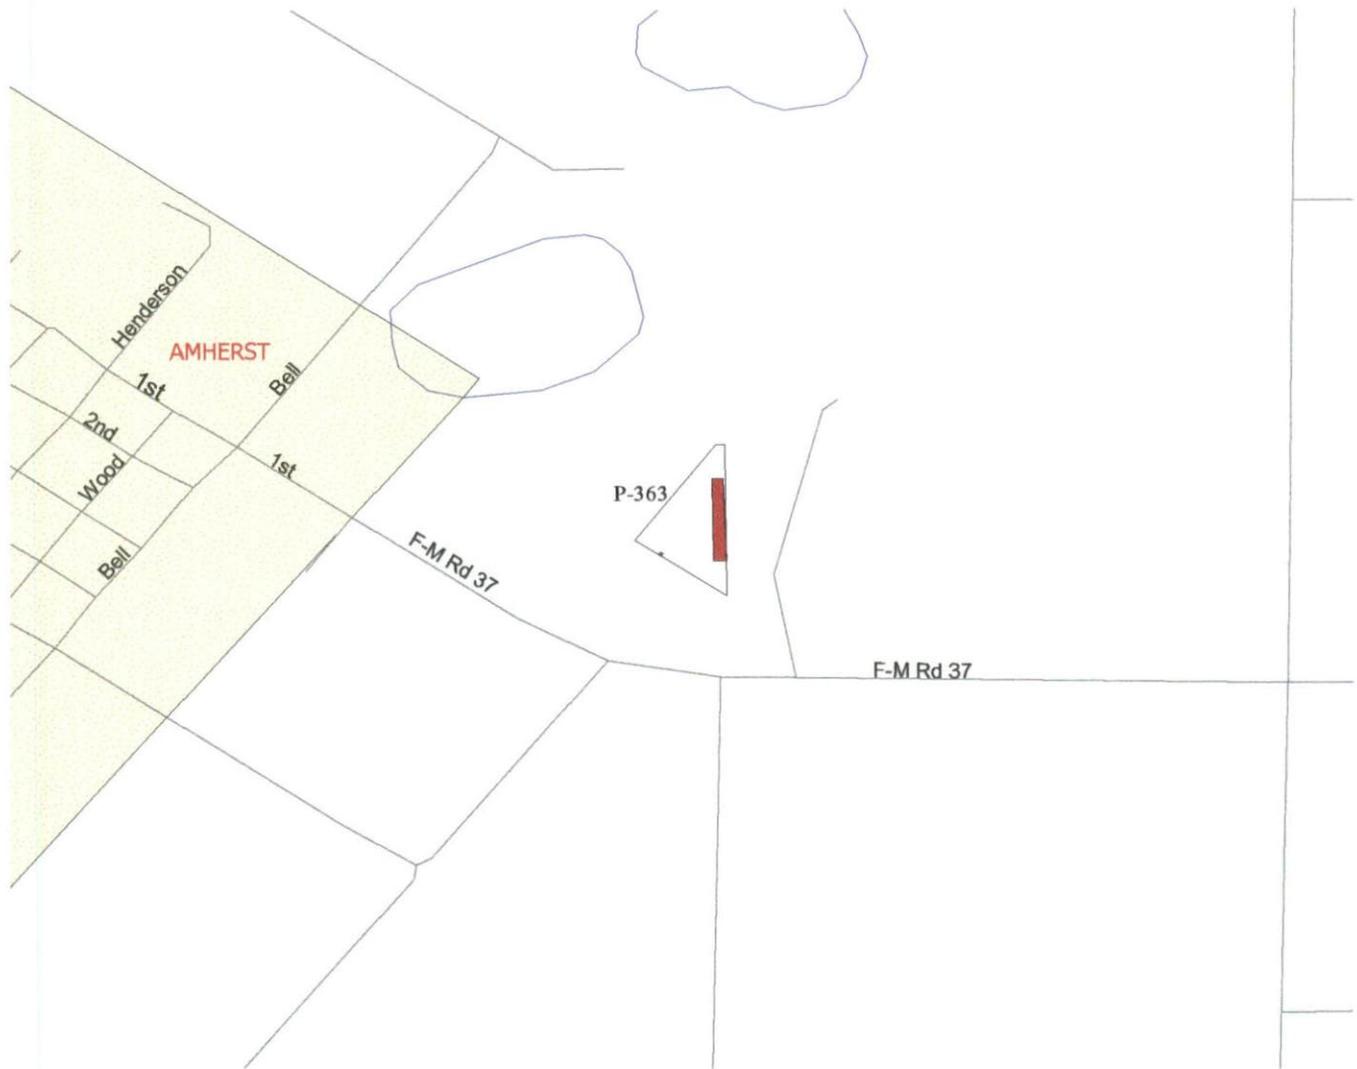

South Plains Association of Governments, 12/08/2000

Disclaimer: This map was prepared by the Southwest Texas University Closed Landfill Inventory Team for the South Plains Association of Governments in response to provisions of Section 363.064, Texas Health and Safety Code. The closed landfill unit boundary indicated on this map is based on a certified metes and bounds description, an engineering drawing, a survey, or some other official source identified in additional information accompanying this map. The closed landfill unit location is based on the best available information and an assigned confidence level is identified in additional information accompanying this map. Specific land tract(s) have been identified within this location and boundary in order to inform the current and perspective landowner(s) that a closed landfill unit(s) may exist on any or all of these tract(s); this map is not intended to influence the sale or purchase or real property. Accompany this map is additional information on the subject closed landfill unit and land tract(s).

#363

AFFIDAVIT TO THE PUBLIC

Before me, the undersigned authority, on this day personally appeared George Thompson who, after being by me duly sworn, upon oath states that he is the record owner of a tract of land out of the Southeast portion of Tract No. 38, Amherst Suburban Farms, City of Amherst, Lamb County, Texas, according to the recorded map or plat thereof, of record in Volume 17, Page 173, of the Deed Records of Lamb County, Texas, and being further described by metes and bounds as follows:


Beginning at a 3/8 inch rebar, set for the Southeasterly corner of said Tract 38, whence a 3/8 inch rebar, set for the Southeast corner of Labor 6, League 649, as shown on subdivision of Halsell Cattle Company's Sod House Pasture, being a plat of record in Volume 27, Page 10, of the Deed Records of Lamb County, Texas, bears S 00°40'50" W, 523.70 feet;
 Thence N 53°15'10" W along the common line of Tracts 38 and 37 for a distance of 551.30 feet;
 Thence N 36°38'40" E for a distance of 684.92 feet to a 3/8 inch rebar, set;
 Thence S 89°19'10" E for a distance of 43.39 feet to a 3/8 inch rebar, set;
 Thence S 00°40'50" W along the East line of Labor 6 for a distance of 878.93 feet to the point of Beginning. 4.77 AC

The undersigned further states that from the year 1993 to the year 1997, there was operated on the aforesaid tract of land a Municipal Solid Waste Disposal Site. Specifically, such operation was conducted on that portion of the aforesaid tract described as follows:

Beginning at a 3/8 inch rebar, set for the Southeasterly corner of said Tract 38, whence a 3/8 inch rebar, set for the Southeast corner of Labor 6, League 649, as shown on subdivision of Halsell Cattle Company's Sod House Pasture, being a plat of record in Volume 27, Page 10, of the Deed Records of Lamb County, Texas, bears S 00°40'50" W, 523.70 feet;
 Thence N 00°40'50" E along the East line of Labor 6 for a distance of 182.07 feet to a 3/8 inch rebar, set for the Beginning Corner of this tract;
 Thence N 89°19'10" W for a distance of 60.00 feet to a 3/8 inch rebar, set;
 Thence N 00°40'50" E for a distance of 480.00 feet to a 3/8 inch rebar, set;
 Thence S 89°19'10" E for a distance of 60.00 feet to a 3/8 inch rebar, set;
 Thence S 00°40'50" W along the East line of Labor 6 for a distance of 480.0 Ft. to the Beginning Corner of this tract.
 Encompassing computed area of 28,800 Sq. Ft. of inactive Municipal Solid Waste Disposal Site.

Beginning at a 3/8 inch rebar, set for the Southeasterly corner of said Tract 38, whence a 3/8 inch rebar, set for the Southeast corner of Labor 6, League 649, as shown on subdivision of Halsell Cattle Company's Sod House Pasture, being a plat of record in Volume 27, Page 10, of the Deed Records of Lamb County, Texas, bears S 00°40'50" W, 523.70 feet;
 Thence N 53°15'10" W along the boundary between Tracts 37 and 38 for a distance of 317.70 feet to the Beginning Corner of this tract;
 Thence N 36°44'50" E for a distance of 17.00 feet;
 Thence N 53°15'10" W for a distance of 14.00 feet;
 Thence S 36°44'50" W for a distance of 17.00 feet;
 Thence S 53°15'10" E along the boundary between Tracts 37 and 38 for a distance of 14.00 feet to the Beginning Corner of this tract.
 Encompassing computed area of 238.0 Sq. Ft. of inactive Municipal Solid Waste Disposal Site.

Further, the undersigned, City of Amherst was the operator of such Municipal Solid Waste Disposal Site.

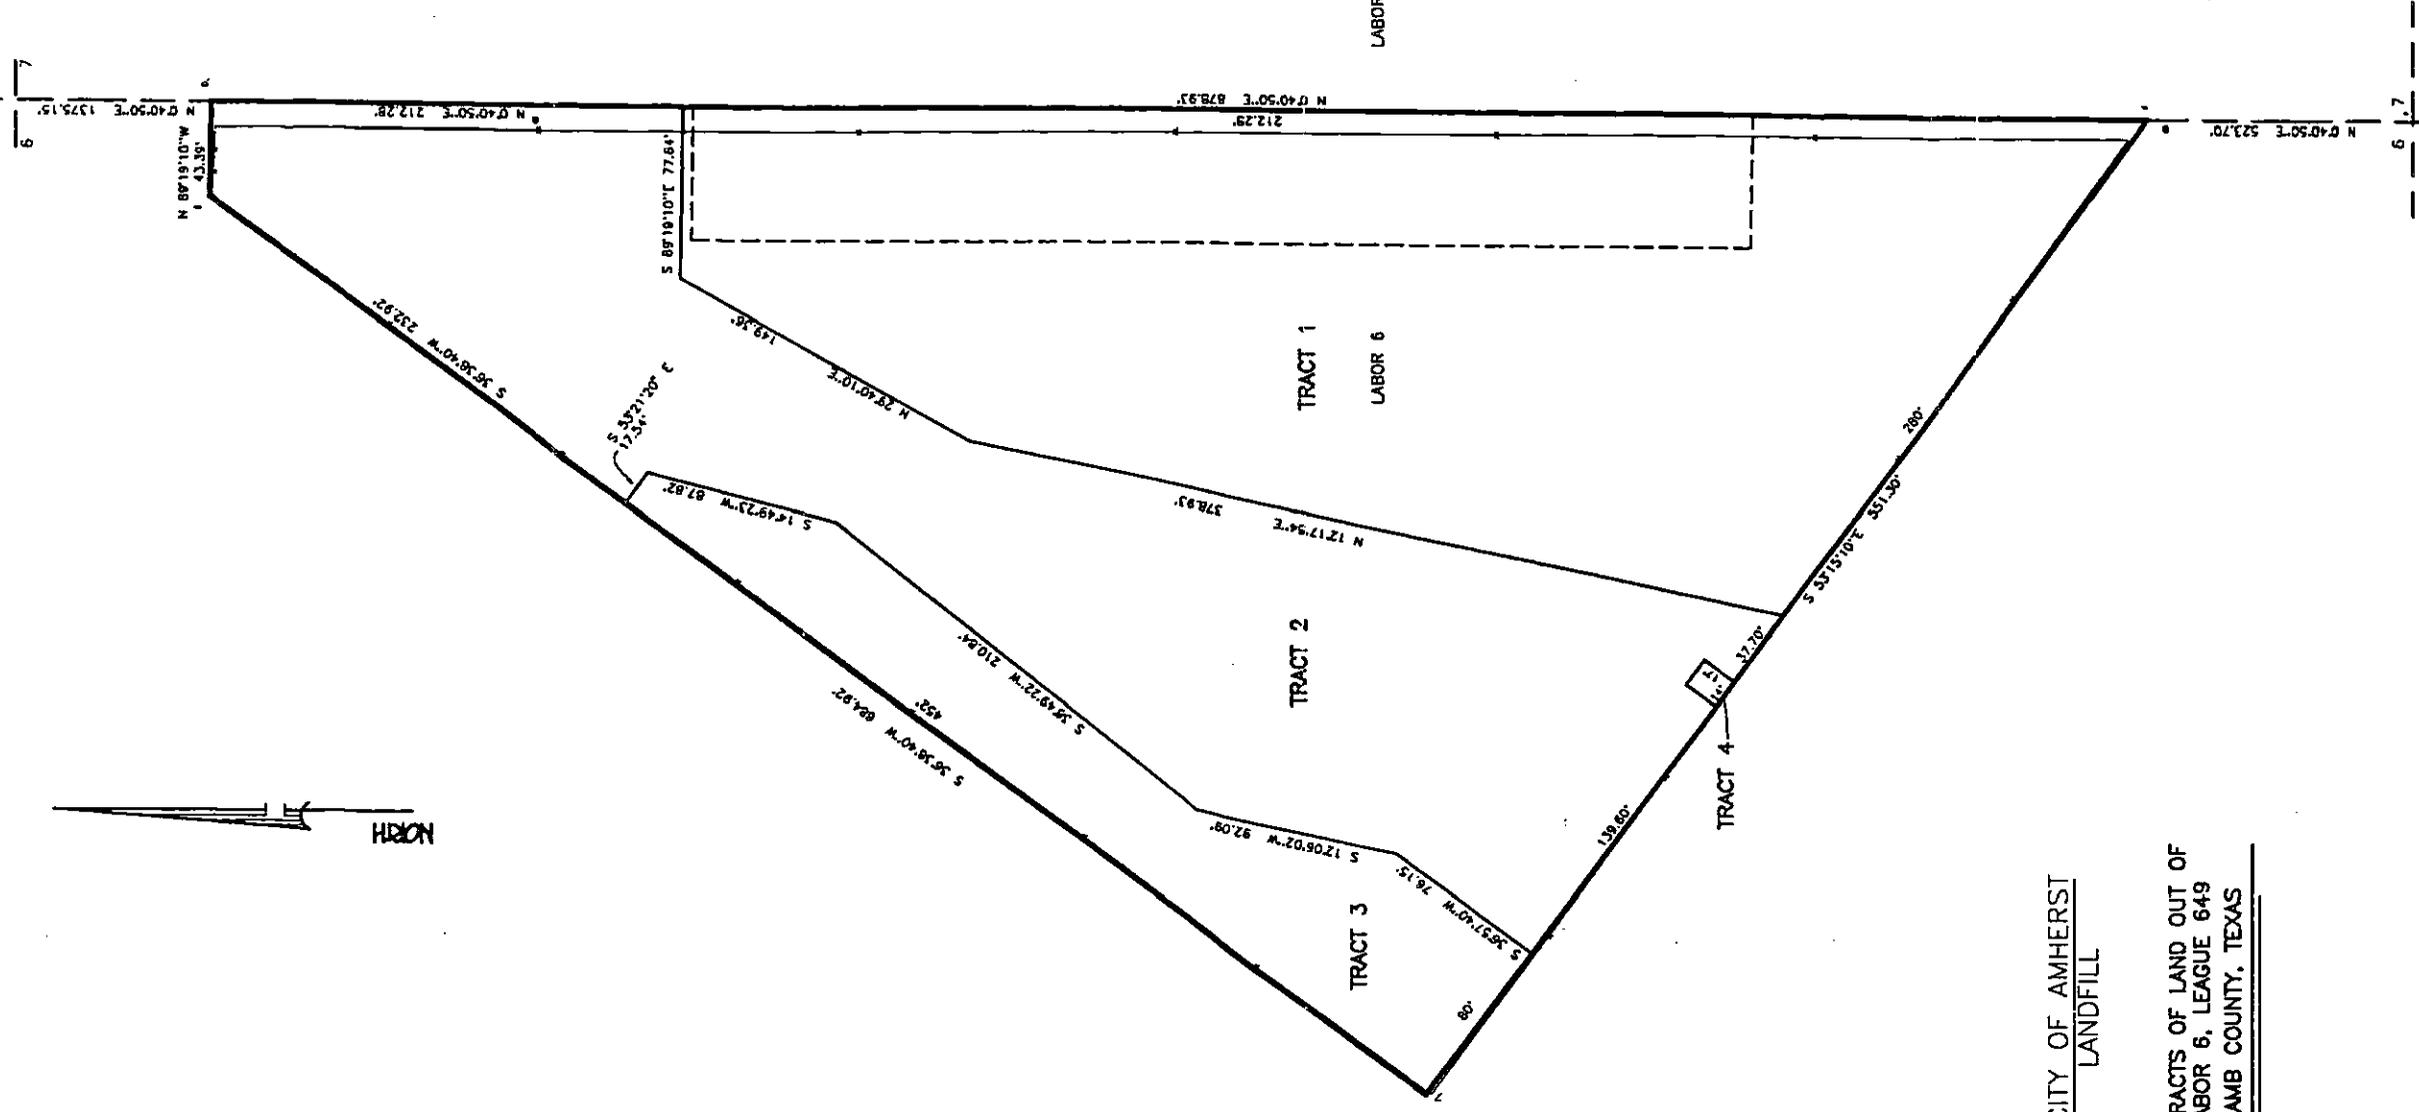

CITY OF AMHERST
 LANDFILL

4 TRACTS OF LAND OUT OF
 LABOR 6, LEAGUE 649
 LAMB COUNTY, TEXAS

PROPERTY ID : R16546
00000-00000-60120-001 SUBURBAN FARMS,
TRACT 38, ACRES 4.2

CITY OF AMHERST (136380)

SAM GLA HPW

03/10/97
MW

PRINTED: 06/21/00

EX

2,940

SHARED:
LOCAL APPR :

2940

NBHD:

HS CAP ASSD :

SHARED ASSD

WELL GPM:

IRR ACRES: 0.00

NBH%
ACREAGE (SPEC)

(TBL) CLS
SPEC C1 N A

IMP MOD %

NBH%

Total

4.2A 700.00

2,940

Total

4.2A

Total

2,940

Total


Closed Landfill Inventory PERMAPP Site

Permit Number	583
Amendment	
COG Name	<i>South Plains Association of Governments</i>
COG Number	2
County Name	Lamb
County Number	140
Type Facility	2
Site Status	GF
Permit Status	IP
Reply	FOP
Near City	Olton
Population Served	2200
Ton-Yd per Day	2
Record Date	19750330
Opening Date	19630101
Closing Date	19920316
Shape File	Permitted & Closed
Location Confidence	Within 100 meters
Affidavit	Yes
Certified	Yes
Volume-Page	455/421
Date Filed	1/13/1995
Acres Permitted	54
Acres Closed	3.6

Comments	Use road references in legal & aerial to locate. Most of site is still ACTIVE (AE).
Past Owner(s)	City of Olton (P&A)
Current Owner(s) ✓	City of Olton, PO Drawer Q, 79064 per CAD
Legal Description	Out of SW Corner of North Half of Section 6; CAD #R15068
Current Land Use	Dry Soil - Post closure care - Active
Lat-Long	N34 05.620 W102 08.086 N34 05.738 W102 07.379 N34 05.621 W102 08.002
POB	SWC NEC SEC
Attachments	MapDraw Affidavit CAD Card

Lamb County, Texas


Closed Landfill Unit: P-583

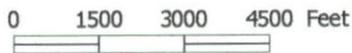

South Plains Association of Governments, 12/12/2000

Disclaimer: This map was prepared by the Southwest Texas University Closed Landfill Inventory Team for the South Plains Association of Governments in response to provisions of Section 363.064, Texas Health and Safety Code. The closed landfill unit boundary indicated on this map is based on a certified metes and bounds description, an engineering drawing, a survey, or some other official source identified in additional information accompanying this map. The closed landfill unit location is based on the best available information and an assigned confidence level is identified in additional information accompanying this map. Specific land tract(s) have been identified within this location and boundary in order to inform the current and perspective landowner(s) that a closed landfill unit(s) may exist on any or all of these tract(s); this map is not intended to influence the sale or purchase or real property. Accompany this map is additional information on the subject closed landfill unit and land tract(s).

583

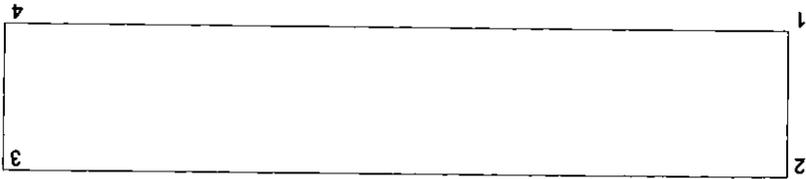

Scale = 1: 871 (Feet)

- 1 N 54' E 661
- 2 S 89° 06' E 3557
- 3 S 54' W 661.

4 N 89° 06' W 3557

#583
p.1

STATE OF TEXAS

AFFIDAVIT TO THE PUBLIC

CITY OF OLTON

Before me, the undersigned authority, on this day personally appeared Mayor, Leon Noack who, after being by me duly sworn, upon oath states that the City of Olton, Texas is the record owner of that certain tract or parcel of land lying and being situated in Lamb County, Texas, and being more particularly described as follows:

A 54 acre tract of land out of the SW part of the N/2 of Section 6, Block T, T.A. Thompson Survey, Lamb County, Texas described by meets and bounds as follows to-wit:

Beginning at a 1/2" rod set for the SW corner of the N/2 Section 6, a point in FM Highway 168, for the SW corner of this Tract; THENCE N. 0° 54' E. along the West line of said Section 6, a distance of 661.4 feet to a 1/2" rod set for the NW corner of this Tract; THENCE S. 89° 06' E. at 80 feet pass a 1" iron pipe set in East right-of-way line of said FM Hwy. 168, in all 3557 feet to a 1" iron pipe set for the NE corner of this Tract; THENCE S. 0° 54' W. 661.4 feet to a 1" iron pipe set under fence, a point in the South line of the N/2 of said Section 6, for the SE corner of this Tract; THENCE N. 89° 06' W. at 3477 feet pass a 1" iron pipe set in East ROW line of FM Hwy 168, in all 3557 feet to the place of beginning.

This tract shall be known as "Tract 1".

The undersigned further states that from the year 1970 to the year 1991 there was operated on Parcel A and Parcel B of Tract 1 a Solid Waste disposal site. These parcels are more particularly described as follows:

Parcel "A"

Beginning at the northeast corner of "Tract 1" described above:

THENCE N 89° 06' W a distance of 205'
THENCE S 0° 54' W a distance of 261.4'
THENCE N 89° 06' W a distance of 140'
THENCE S 0° 54' W a distance of 400'
THENCE S 89° 06' E a distance of 345'
THENCE N 0° 54' E a distance of 661.4' to the place of beginning for this parcel.

3557
662
2895

583
PA

Parcel "B"

Beginning at a point in the south line of "Tract 1" described above from which the southwest corner of "Tract 1" bears N 89° 06' W a distance of 662';

THENCE **N 0° 54' E** a distance of 400'
THENCE **S 89° 06' E** a distance of 110'
THENCE **S 0° 54' W** a distance of 400'
THENCE **N 89° 06' W** a distance of 110' **to the place of beginning for this parcel.**

Further, the undersigned, Public Works Superintendent, City of Olton, was the operator of such Solid Waste Disposal Site.

Notice is hereby provided to any future owner or user of the site to consult with the Texas Natural Resource Conservation Commission or its successor agency prior to planning or initiating any activity involving the disturbance of the landfill cover or monitoring system.

WITNESS MY/OUR HAND(S) ON THIS 10th day of January, 1995.

Leon Neesh
Mayor, City of Olton

Rayton Longton
Public Works Superintendent,
City of Olton

SWORN TO AND SUBSCRIBED before me on this 10th day of January, 1995.



Leah Muller
Notary Public in and for
Smith County, Texas

103 file

AFFIDAVIT TO THE PUBLIC

CITY OF OLTON

TO

THE PUBLIC

455-423

1-10-95

455 PAGE 423 VOL

FILED FOR RECORD
AT 3:05 O'CLOCK P M

JAN 13 1995

BILL JOHNSON
County Clerk, Lamb Co., Texas



County Clerk
Lamb County, Texas

STATE OF TEXAS)
COUNTY OF LAMB)
I hereby certify that this instrument was FILED on the date
and time as indicated herein and was duly RECORDED in the
Volume and Page of the RECORDS of DEED, Lamb County,
Texas as stamped hereon by me. Witness my hand & seal
on this
JAN 19 1995

Bill Johnson

RECEIVED
FEB 27 95
ORIGINAL RECORDS

Return to: 9.00 pd.
2.00 chg.
City of Olton
Dudman B. Jay as
Olton, Tex as
78064-0931

PROPERTY ID : R15088
 00000-00000-46130-001 A4800 T A THOMSON
 BLK T, TRACT SW/PT OF N/2 SECTION 6, ACRES
 63.41
 PRINTED: 06/21/00 VALUE CHG: 04/10/00
 SHARED: NBHD: 2670
 LOCAL APPR :
 CITY OF OLTON (137220)
 SOL GLA HPW 05/10/99
 EX 2,670

SHARED ASSD
 HS CAP ASSD :

MAP ID: 8
 WELL GPM: IRR ACRES: 0.00
 THIS IS THE CITY DUMP


NBHX	SOIL	#	(F2D)	(TBL)	CLS	F2D	D3	N	A	IMP	MOD	%	NBH%	Total	Total		
DRY	SOIL	#2	(F2D)			F2D	D3	N	A	7A	205.00		1,720	1D1	480		
DRY	SOIL	#5	(F5D)			F5D	D3	N	A	33A	95.00		3,760	1D1	1,390		
DRY	SOIL	#6	(F6D)			F6D	D3	N	A	23.41A	55.00		1,550	1D1	800		
Legal Acres 63.41										Total		63.41A	Total		7,030	Total	2,670

Closed Landfill Inventory PERMAPP Site

Permit Number	668	Comments	Use map with Labor 21 & TNRCC directions to locate site.
Amendment			
COG Name	<i>South Plains Association of Governments</i>		
COG Number	2		
County Name	Lamb		
County Number	140	Past Owner(s)	City of Sudan
Type Facility	3		
Site Status	GF		
Permit Status	E	Current Owner(s)	City of Sudan, 100 First Ave 79371
Reply	E		
Near City	Sudan		
Population Served	1500		
Ton-Yd per Day	4	Legal Description	CSL, League 223 Tract out of North part of Labor 21
Record Date	19750328		
Opening Date	19300101		
Closing Date	19930101	Current Land Use	Vacant farm land
Shape File	Permitted & Closed		
Location Confidence	Within 20 meters	Lat-Long	N34 04.270, W102 30.511
Affidavit	Yes		
Certified	Yes	POB	NEC
Volume-Page	444/729	Attachments	MapDraw Affidavit Cad Card
Date Filed	9/1/93		
Acres Permitted	7		
Acres Closed	7		

Lamb County, Texas


Closed Landfill Unit: P-668

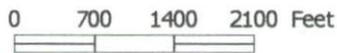

South Plains Association of Governments, 12/12/2000

Disclaimer: This map was prepared by the Southwest Texas University Closed Landfill Inventory Team for the South Plains Association of Governments in response to provisions of Section 363.064, Texas Health and Safety Code. The closed landfill unit boundary indicated on this map is based on a certified metes and bounds description, an engineering drawing, a survey, or some other official source identified in additional information accompanying this map. The closed landfill unit location is based on the best available information and an assigned confidence level is identified in additional information accompanying this map. Specific land tract(s) have been identified within this location and boundary in order to inform the current and perspective landowner(s) that a closed landfill unit(s) may exist on any or all of these tract(s); this map is not intended to influence the sale or purchase or real property. Accompany this map is additional information on the subject closed landfill unit and land tract(s).

#668

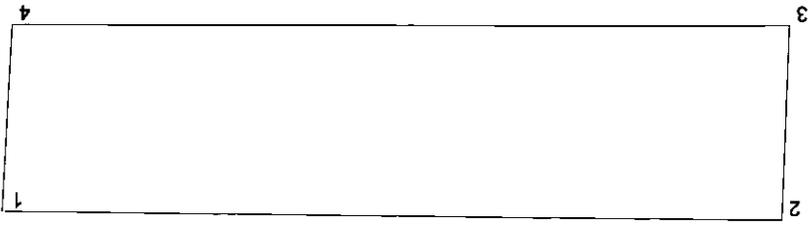

4 N 02° 55' E 337.45

1 N 89° 26' W 1396.5
2 S 02° 5' W 350.5
3 S 89° 58' 05" E 1397.1

Scale = 1:345 (Feet)



#6608

[Handwritten signature]

STATE OF TEXAS

AFFIDAVIT TO THE PUBLIC

COUNTY OF LAMB

Before me, the undersigned authority, on this day personally appeared R. L. Phillips who, after being by me duly sworn, upon oath states that the City of Sudan is the record owner of that certain tract or parcel of land lying and being situated in Lamb County, Texas, and being more particularly described as followed:

A 7.25 acre area located approximately 0.6 mile east of FM 303 and 0.6 mile north of FM 1845, coordinates, N34°04.45' W102°30.40'.

The undersigned further states that from the year 1976 to May 1993 there was operated on the aforesaid tract of land a Solid Waste Disposal Site. Specifically, such operation was conducted on that portion of the aforesaid tract described as follows:

West 7.25 acres of the 11 acre tract described as follows. Beginning at a 4" round pipe for the NE corner of the tract and the NE corner of Labor 21. Thence N 89° 26' W along the North line of Labor 21 a distance of 1396.5' to a fence corner for the NW corner of the tract. Thence 502'5 SW along a fence a distance of 350.5' to a 2" fence corner for the SW corner of the tract. Thence S 89°58' 05" E along a fence a distance of 1397.1' to a point on the East Line of Labor 21 for the SE corner of the tract. Thence N 02°55' E along the east line of Labor 21 a distance of 337.45' to the place of beginning.



Further, the undersigned, City of Sudan was the operator of such Solid Waste Disposal Site.

Notice is hereby provided to any further owner or user of the site to consult with the Texas Water Commission prior to planning or initiating any activity involving the disturbance of the landfill cover or monitoring system.


WITNESS MY/OUR HAND(S) on this the 10th day of September, 1993.

CITY OF SUDAN
Owner

R. L. Phillips
R. L. Phillips, Operator

SWORN TO AND SUBSCRIBED before me on this the 10th day of September, 1993.

Mechelle Edwards
Notary Public in and for
Lamb County, Texas

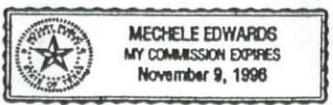

SOLID WASTE

NOV 2 1993

VOL 444 PAGE 730

1783

AFFIDAVIT TO THE PUBLIC

CITY OF SUDAN

TO

THE PUBLIC

FILED FOR RECORD
AT 10:10 O'CLOCK AM

SEP 10 1993

BILL JOHNSON
County Clerk, Lamb Co., Texas

9.00 Pd.

Returns to:
City Hall
100 1st St.
Sudan, Texas
79371

THE STATE OF TEXAS)
COUNTY OF LAMB)
I, BILL JOHNSON, Clerk
of the County Court of Lamb County, Texas do hereby
certify that the foregoing is a true and correct copy of
the original AFFIDAVIT TO THE PUBLIC
as the same appears in the DEED records of
said county in Volume 444 Page 729 Witness
my hand and seal of the County Court of said County
at office in Littlefield, Texas this 2nd day of
FEBRUARY 19 93

Bill Johnson
County Clerk, Lamb Co., Texas
Chloe A. Herby Deputy

PROPERTY ID : R10679
 00000-00000-06340-001 A1300 COLLINGSWORTH
 CSL, LEAGUE 223, TRACT OUT OF N/PT LABOR
 21, ACRES 10.0
 PRINTED: 06/21/00 VALUE CHG: 04/07/00
 SHARED: LOCAL APPR : 1210 NBHD:

CITY OF SUDAN (137520)
 SHARED ASSD
 HS CAP ASSD :

SSU GLA HPW 03/02/88
 EX 1,210

MAP ID: 4
 WELL GPM: IRR ACRES: 0.00

IMP MOD %	NBHX	Total
100	1,210	101 A 40
Total	1,210	



Closed Landfill Inventory PERMAPP Site

Permit Number	1298
Amendment	
COG Name	<i>South Plains Association of Governments</i>
COG Number	2
County Name	Lamb
County Number	140
Type Facility	
Site Status	PS
Permit Status	IP
Reply	AC
Near City	Littlefield
Population Served	8000
Ton-Yd per Day	20
Record Date	19790406
Opening Date	
Closing Date	19941110
Shape File	Permitted & Closed
Location Confidence	Within 100 meters
Affidavit	Yes
Certified	Yes
Volume-Page	425/600
Date Filed	1/18/1991
Acres Permitted	50
Acres Closed	5

Comments	Locate directly S and adjacent to P173. In 1991 all but 5 acres closed. In 1994 re-opened. Site is ACTIVE (AE).
Past Owner(s)	City of Littlefield
Current Owner(s)	✓ City of Littlefield per TNRCC list of 1999 active sites
Legal Description	Out of Labor 13, League 657, State Capitol Land
Current Land Use	Active site
Lat-Long	N33 57.793 W102 14.565
POB	SEC
Attachments	MapDraw Affidavit

Lamb County, Texas


Closed Landfill Unit: P-1298

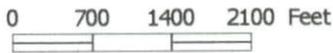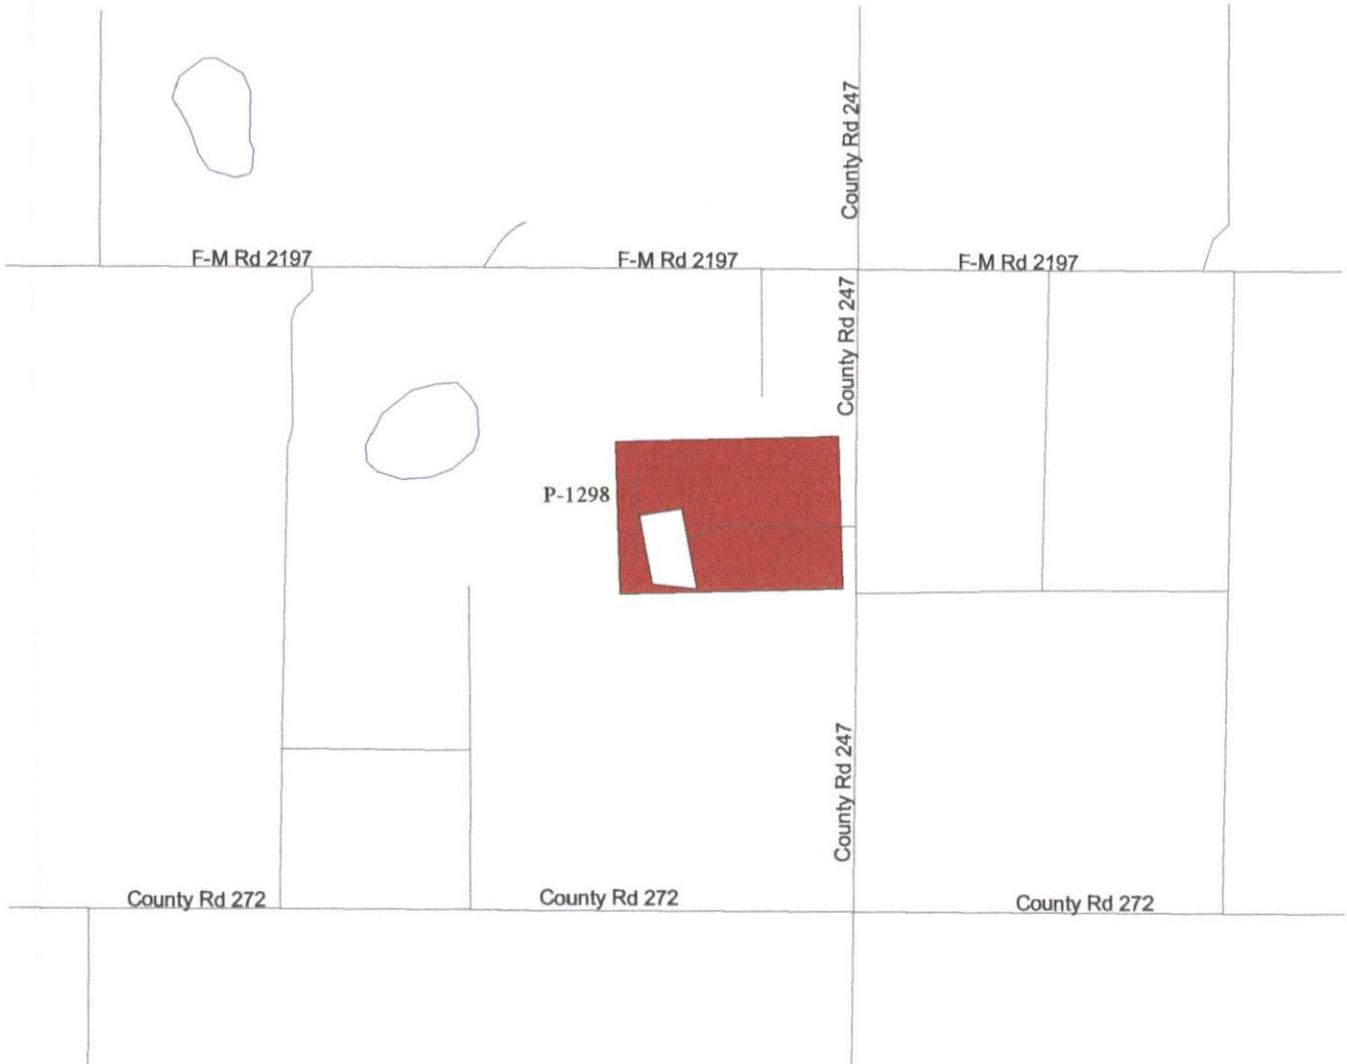

South Plains Association of Governments, 12/08/2000

Disclaimer: This map was prepared by the Southwest Texas University Closed Landfill Inventory Team for the South Plains Association of Governments in response to provisions of Section 363.064, Texas Health and Safety Code. The closed landfill unit boundary indicated on this map is based on a certified metes and bounds description, an engineering drawing, a survey, or some other official source identified in additional information accompanying this map. The closed landfill unit location is based on the best available information and an assigned confidence level is identified in additional information accompanying this map. Specific land tract(s) have been identified within this location and boundary in order to inform the current and perspective landowner(s) that a closed landfill unit(s) may exist on any or all of these tract(s); this map is not intended to influence the sale or purchase or real property. Accompany this map is additional information on the subject closed landfill unit and land tract(s).

#1298 #1298

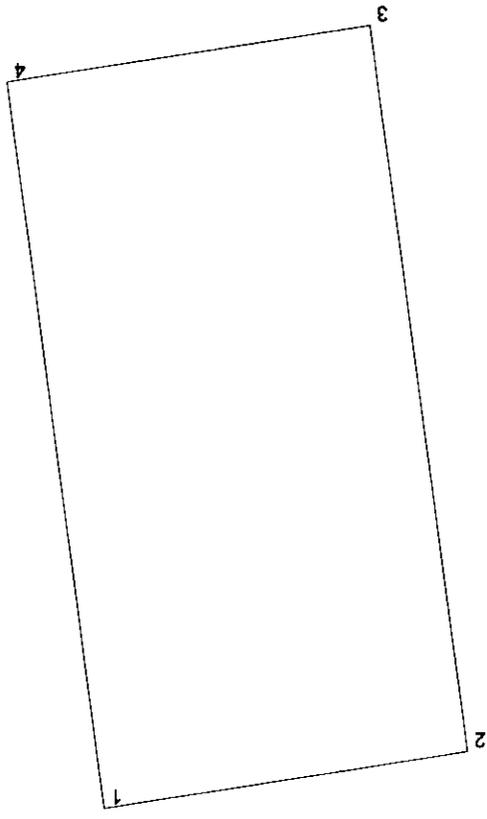

- 1 S 81° 13' W 330
- 2 S 07° 31' 40" E 660
- 3 N 81° 13' E 330

4 N 07° 31' 40" W 660

Scale = 1 : 172 (Feet)



#1298
p.1

STATE OF TEXAS
COUNTY OF LAMB

AFFIDAVIT TO THE PUBLIC

Before me, the undersigned authority, on this day personally appeared City of Littlefield, represented by Mayor Paul D. Bennett who, after being by me duly sworn, upon oath states that he is the record owner of that certain tract or parcel of land lying and being situated in Lamb County, Texas, and being more particularly described as follows:

That 50 acre tract out of Labor 13, League 657, State Capitol Land, Abner Taylor Original Grantee, Lamb County, Texas, described by following metes and bounds:

BEGINNING in Southeast Corner of said Labor 13, League 657, State Capitol Land, Abner Taylor Original Grantee, Lamb County, Texas;

THENCE North along eastern boundary of said Labor a distance of 1331 feet to a point for corner;

THENCE West parallel with the Southern boundary of said Labor a distance of 1637 feet to a point for corner;

THENCE South parallel with the eastern boundary of said Labor a distance of 1331 feet to a point for corner;

THENCE East along Southern boundary of said Labor a distance of 1637 feet to the point of beginning and containing approximately 50 acres.

EXCEPT a 5.0 acre tract of land out of Labor 13, League 657, State Capitol Lands, Lamb County, Texas and being more particularly described as follows:

BEGINNING at a 1/2" rod set for the Northeast corner of this survey from whence the Northeast corner of Labor 13 bears N 0° 34' 40" E, 1910.43' and S 89° 27' 30" E, 1207.71';

THENCE S 81° 13' W a distance of 330.0' to a 1/2" rod set for the Northwest corner of this survey;

THENCE S 07° 31' 40" E a distance of 660.0' to a 1/2" rod set for the Southwest corner of this survey;

THENCE N 81° 13' E a distance of 330.0' to a 1/2" rod set for the Southeast corner of this survey;

THENCE N 07° 31' 40" W a distance of 660.0' to the place of beginning and containing 5.0 acres of land.

The undersigned further states that from the year 1986 to the year 1991 there was operated on the aforesaid tract of land a Solid Waste Disposal Site. Specifically, such operation was conducted on that portion of the aforesaid tract described as follows:

THAT 50 acre tract out of Labor 13, League 657, State Capitol Land, Abner Taylor Original Grantee, Lamb County, Texas, described by following metes and bounds:

BEGINNING in Southeast Corner of said Labor 13, League 657, State Capitol Land, Abner Taylor Original Grantee, Lamb County, Texas;

THENCE North along eastern boundary of said Labor a distance of 1331 feet to a point for corner;



Lamb County, Texas

Notary Public

Anna A. Martinez

SWORN TO AND SUBSCRIBED before me on this 18th day of January, 1991.

Paul D. Bennett

Operator, Paul D. Bennett, Mayor

CITY OF LITTLEFIELD
OWNER

WITNESS MY HAND this the 18th day of January, 1991.

and containing 5.0 acres of land.

THENCE N 07° 31' 40" W a distance of 660.0' to the place of beginning corner of this survey;

THENCE N 81° 13' E a distance of 330.0' to a 1/2" rod set for the Southeast southwest corner of this survey;

THENCE S 07° 31' 40" E a distance of 660.0' to a 1/2" rod set for the Northwest corner of this survey;

THENCE S 81° 13' W a distance of 330.0' to a 1/2" rod set for the BEGINNING at a 1/2" rod set for the Northeast corner of this survey from whence the Northeast corner of Labor 13 bears N 0° 34' 40" E, 1910.43' and S 89° 27' 30" E, 1207.71';

EXCEPT a 3.0 acre tract of land out of Labor 13, League 657, State Capitol Lands, Lamb County, Texas and being more particularly described as follows:

THENCE East along southern boundary of said Labor a distance of 1637 feet to the point of beginning and containing approximately 5.0 acres.

THENCE East along southern boundary of said Labor a distance of 1637 feet to the point of beginning and containing approximately 5.0 acres.

THENCE South parallel with the eastern boundary of said Labor a distance of 1331 feet to a point for corner;

THENCE West parallel with the southern boundary of said Labor a distance of 1637 feet to a point for corner;

425 / 601

#1298
p.2

WI 425 P. 602

135

AFFIDAVIT TO THE PUBLIC

CITY OF LITTLEFIELD

TO

THE PUBLIC

PAID FOR POSTAGE
REGISTRATION
JAN 18 1967

ALL INFORMATION
CONTAINED HEREIN IS UNCLASSIFIED
DATE 5/10/01 BY 60322/UC/STW

*Return to
Marty Morgan
will keep up*

#1298
83